


LEGEND


- PROPERTY LINE
- SILT FENCE
- TEMP. CONSTRUCTION FENCE
- ROOF DRAINAGE FACILITY
- GROUND SLOPE DIRECTION
- ▨ EXISTING VEGETATION
- ▨ STABILIZED SOIL
- ⊙ EXISTING TREE
- ⊙ EXISTING VEGETATION

- GOOD HOUSEKEEPING TIPS**
- SWEEP AND PROPERLY DISPOSE OF ALL TRACKED SEDIMENT DAILY.
 - STORE ALL PAINTS, STAINS, SOLVENTS AND HAZARDOUS MATERIAL IN A COVERED STORAGE AREA.
 - TARP ALL LOADS BEFORE LEAVING THE SITE
 - DISPOSE OF ALL TRASH IN A COVERED DUMPSTER OR TRASH CAN.
 - CLEAN UP SPILLS PROMPTLY USING DRY CLEANUP METHODS.
 - REMOVE TEMPORARY CONTROLS WHEN NO LONGER NEEDED.
 - **DO NOT DUMP OR WASH ANY MATERIAL INTO THE STORM DRAIN (PER CITY CODE TITLE 16).**

EXAMPLE EROSION & SEDIMENT CONTROL SITE PLAN

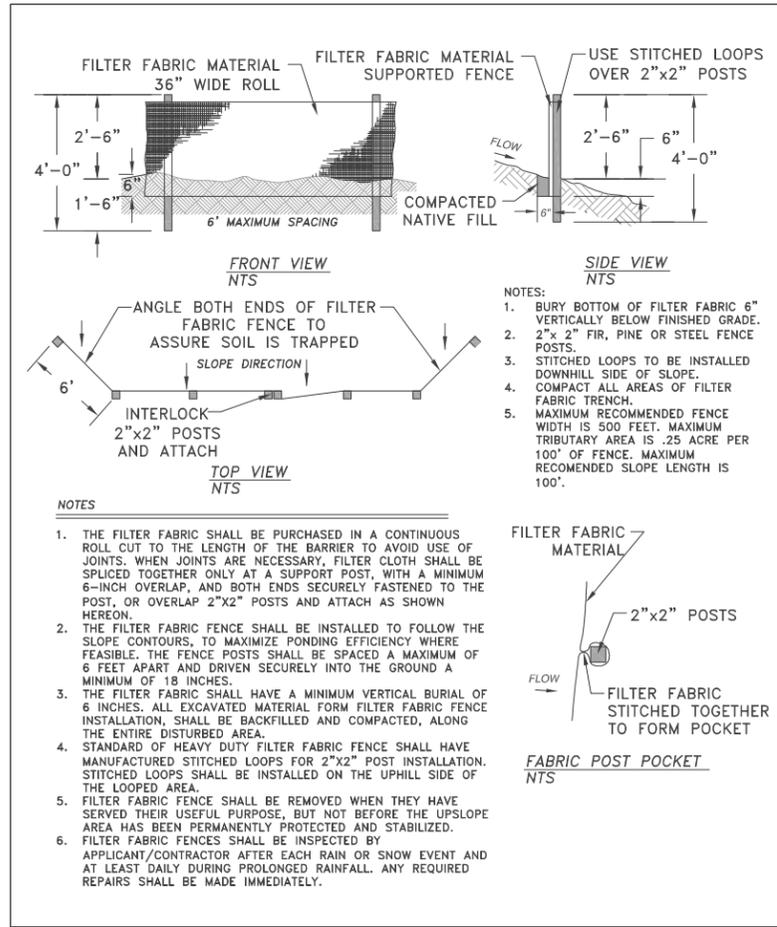


DRAWN DB	CITY OF BEND	SCALE NTS
REV STORM	STANDARD DRAWING	DATE 10/18/2010
REV DATE APPR	710 NW WALL ST., BEND, OREGON 97701	APPR
10/18/2010 Buchanan		STD DWG E-3
TREE/VEGETATION PROTECTION FENCING		

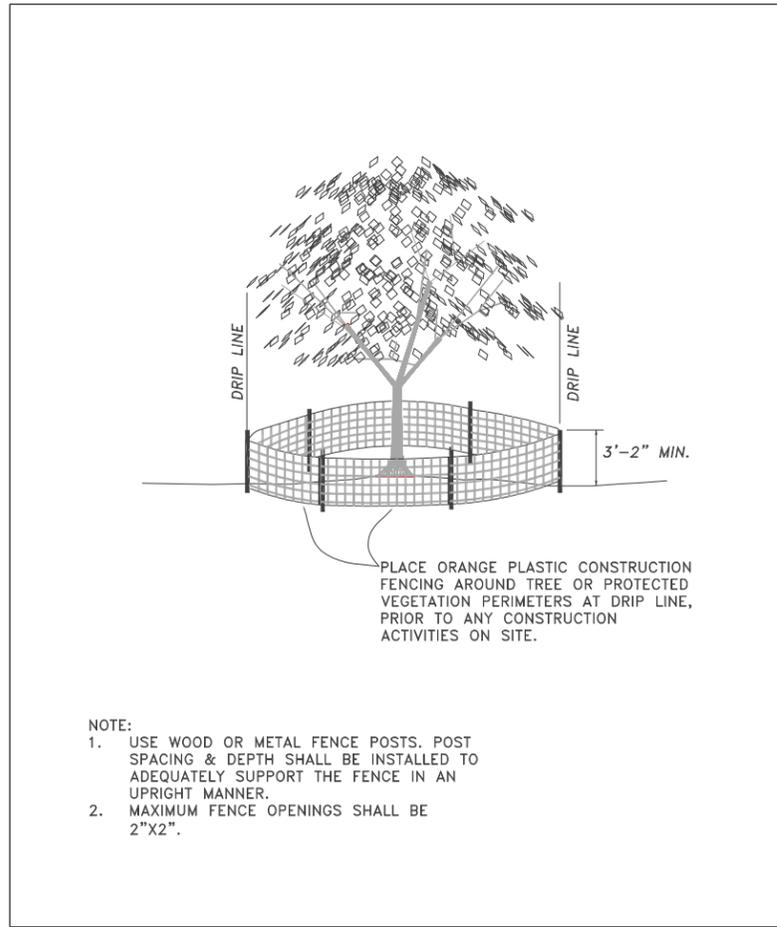

DRAWN DB	CITY OF BEND	SCALE NTS
REV STORM	STANDARD DRAWING	DATE 10/18/2010
REV DATE APPR	710 NW WALL ST., BEND, OREGON 97701	APPR
10/18/2010 Buchanan		STD DWG E-3
TREE/VEGETATION PROTECTION FENCING		

USE: DEQ EROSION AND CONTROL MANUAL - APPENDIX F

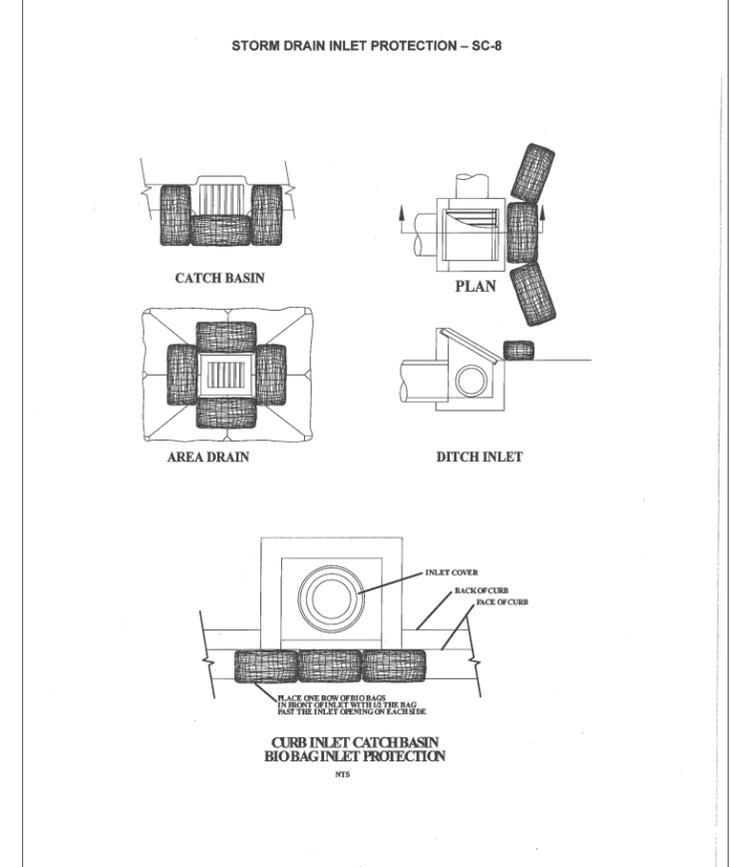

SUGGESTED BEST MANAGEMENT PRACTICES FOR SINGLE FAMILY CONSTRUCTION SITES

EROSION CONTROL PLAN (EXAMPLE)

DESCHUTES COUNTY, OREGON

CITY OF BEND
ENGINEERING DIVISION

CITY HALL ANNEX
745 NW BOND ST., BEND, OREGON 97701
PHONE: (541) 388-5570 FAX: (541) 388-5544

REVISIONS:

1.	
2.	
3.	

DESIGNED BY:

DRAWN BY: DB

SCALE:

FILE:

DATE: 1/31/2012

SHEET: E1

COB #