


US 97/MURPHY ROAD: BROOKSWOOD - PARRELL

DATE: 8/26/2011 9:57:19 AM




- LEGEND:**
- Existing Right-of-Way
 - Approx. Prop. Right-of-Way
 - Future Connections
 - Curb & Sidewalk
 - Direction of Travel
 - Approx. Bridge/Wall Limits
 - Fill Slope
 - Cut Slope

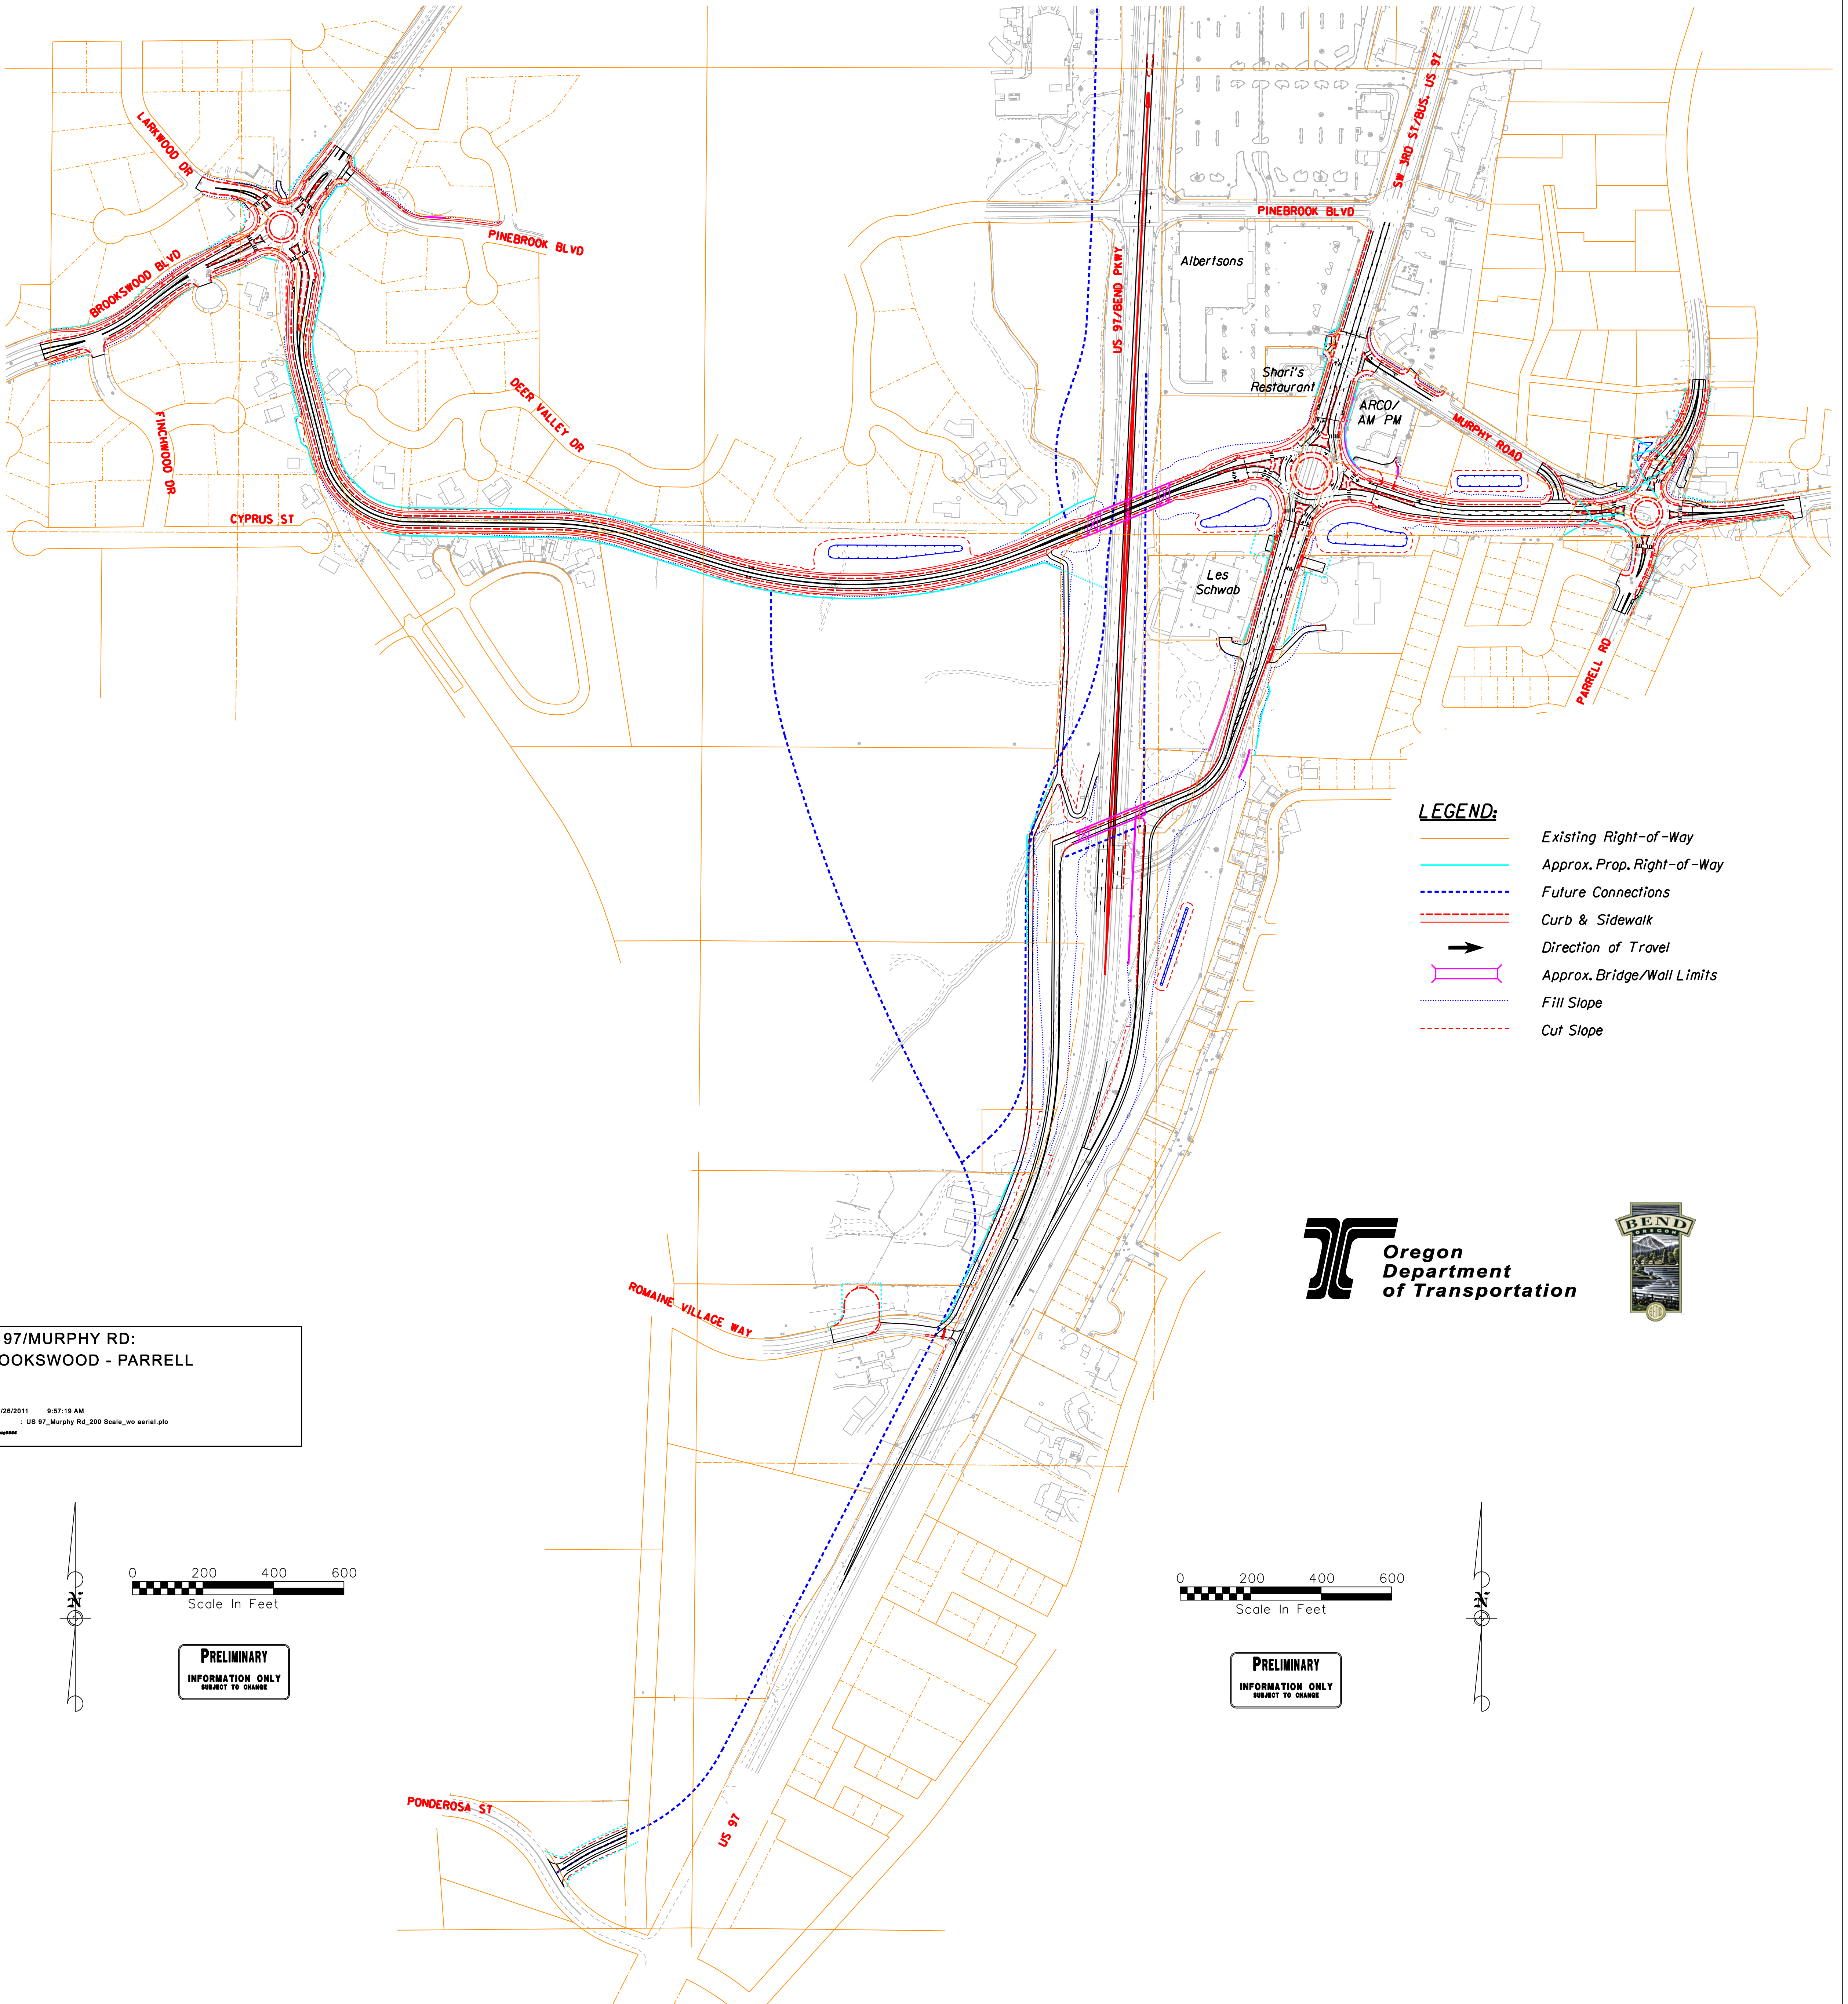

US 97/MURPHY RD:
BROOKSWOOD - PARRELL

DATE: 8/26/2011 9:57:19 AM
NDM: : US 97_Murphy Rd_200 Scale_w/ aerial.plt
###,###,###

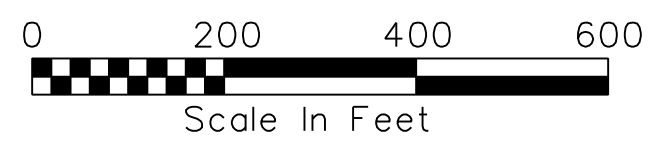

PRELIMINARY
INFORMATION ONLY
SUBJECT TO CHANGE



PRELIMINARY
INFORMATION ONLY
SUBJECT TO CHANGE

