

Figure 1- Sewer Concept Plan

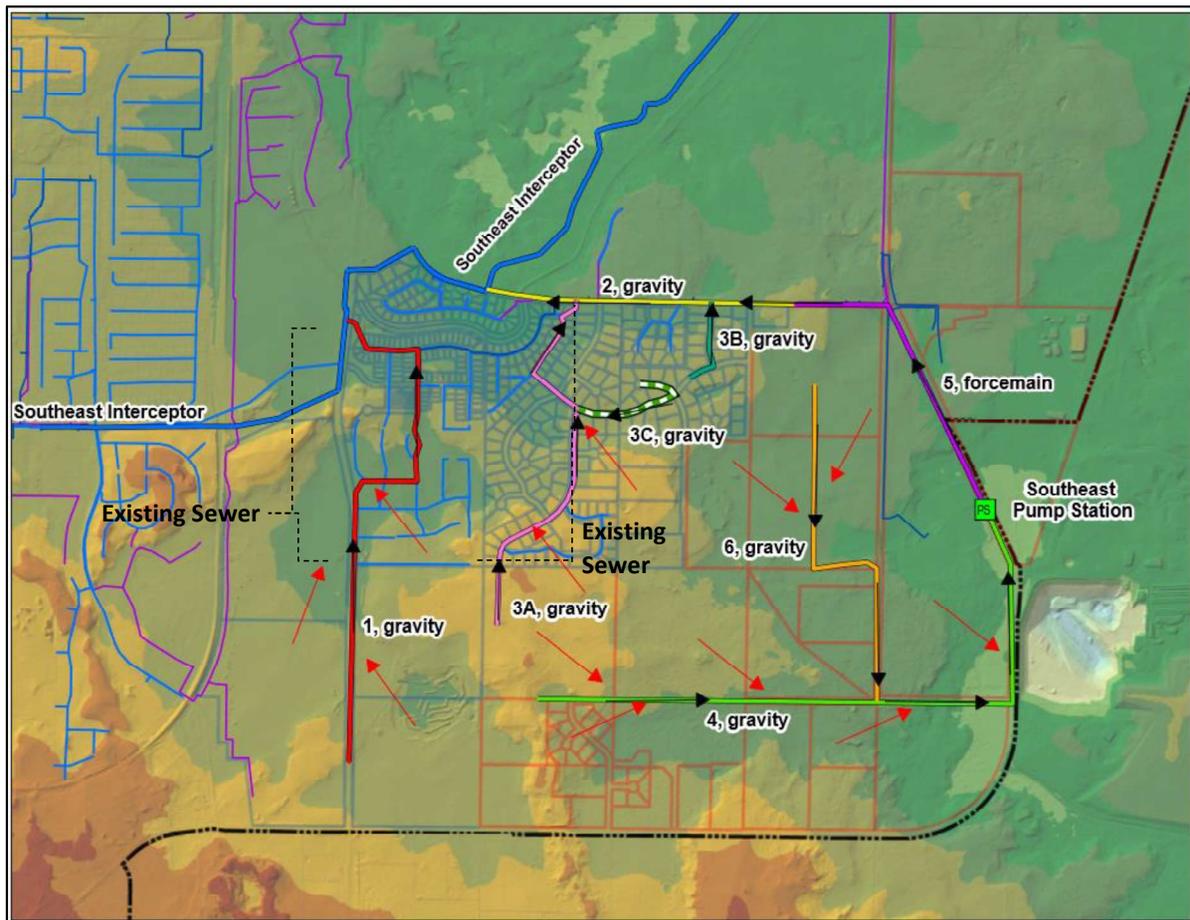


Table 1 - Sewer Infrastructure Summary and Costs

New Infrastructure	Preliminary Sizing (inches or gallons per minute, gpm)	Length (feet)	Cost Estimate, Low Markup (\$million) ¹	Cost Estimate, High Markup (\$million) ¹
1, gravity ^{2, 3}	8-inch, 12-inch	1,650 8-inch, 1,500 12-inch	1.2	1.8
2, gravity	18-inch	3,100	1.3	1.9
3A, gravity ³	8-inch	750	0.29	0.43
3B, gravity ³	8-inch	940	0.36	0.53
4, gravity	8-inch, 12-inch	3,350 8-inch, 3,550 12-inch	2.8	4.1
5, force main	12-inch	3,200	1.3	1.8
6, gravity	12-inch	4,100	1.8	2.7
Pump Station	1,250 gpm	n/a	3.5	5.1
Total			12.6	18.4